


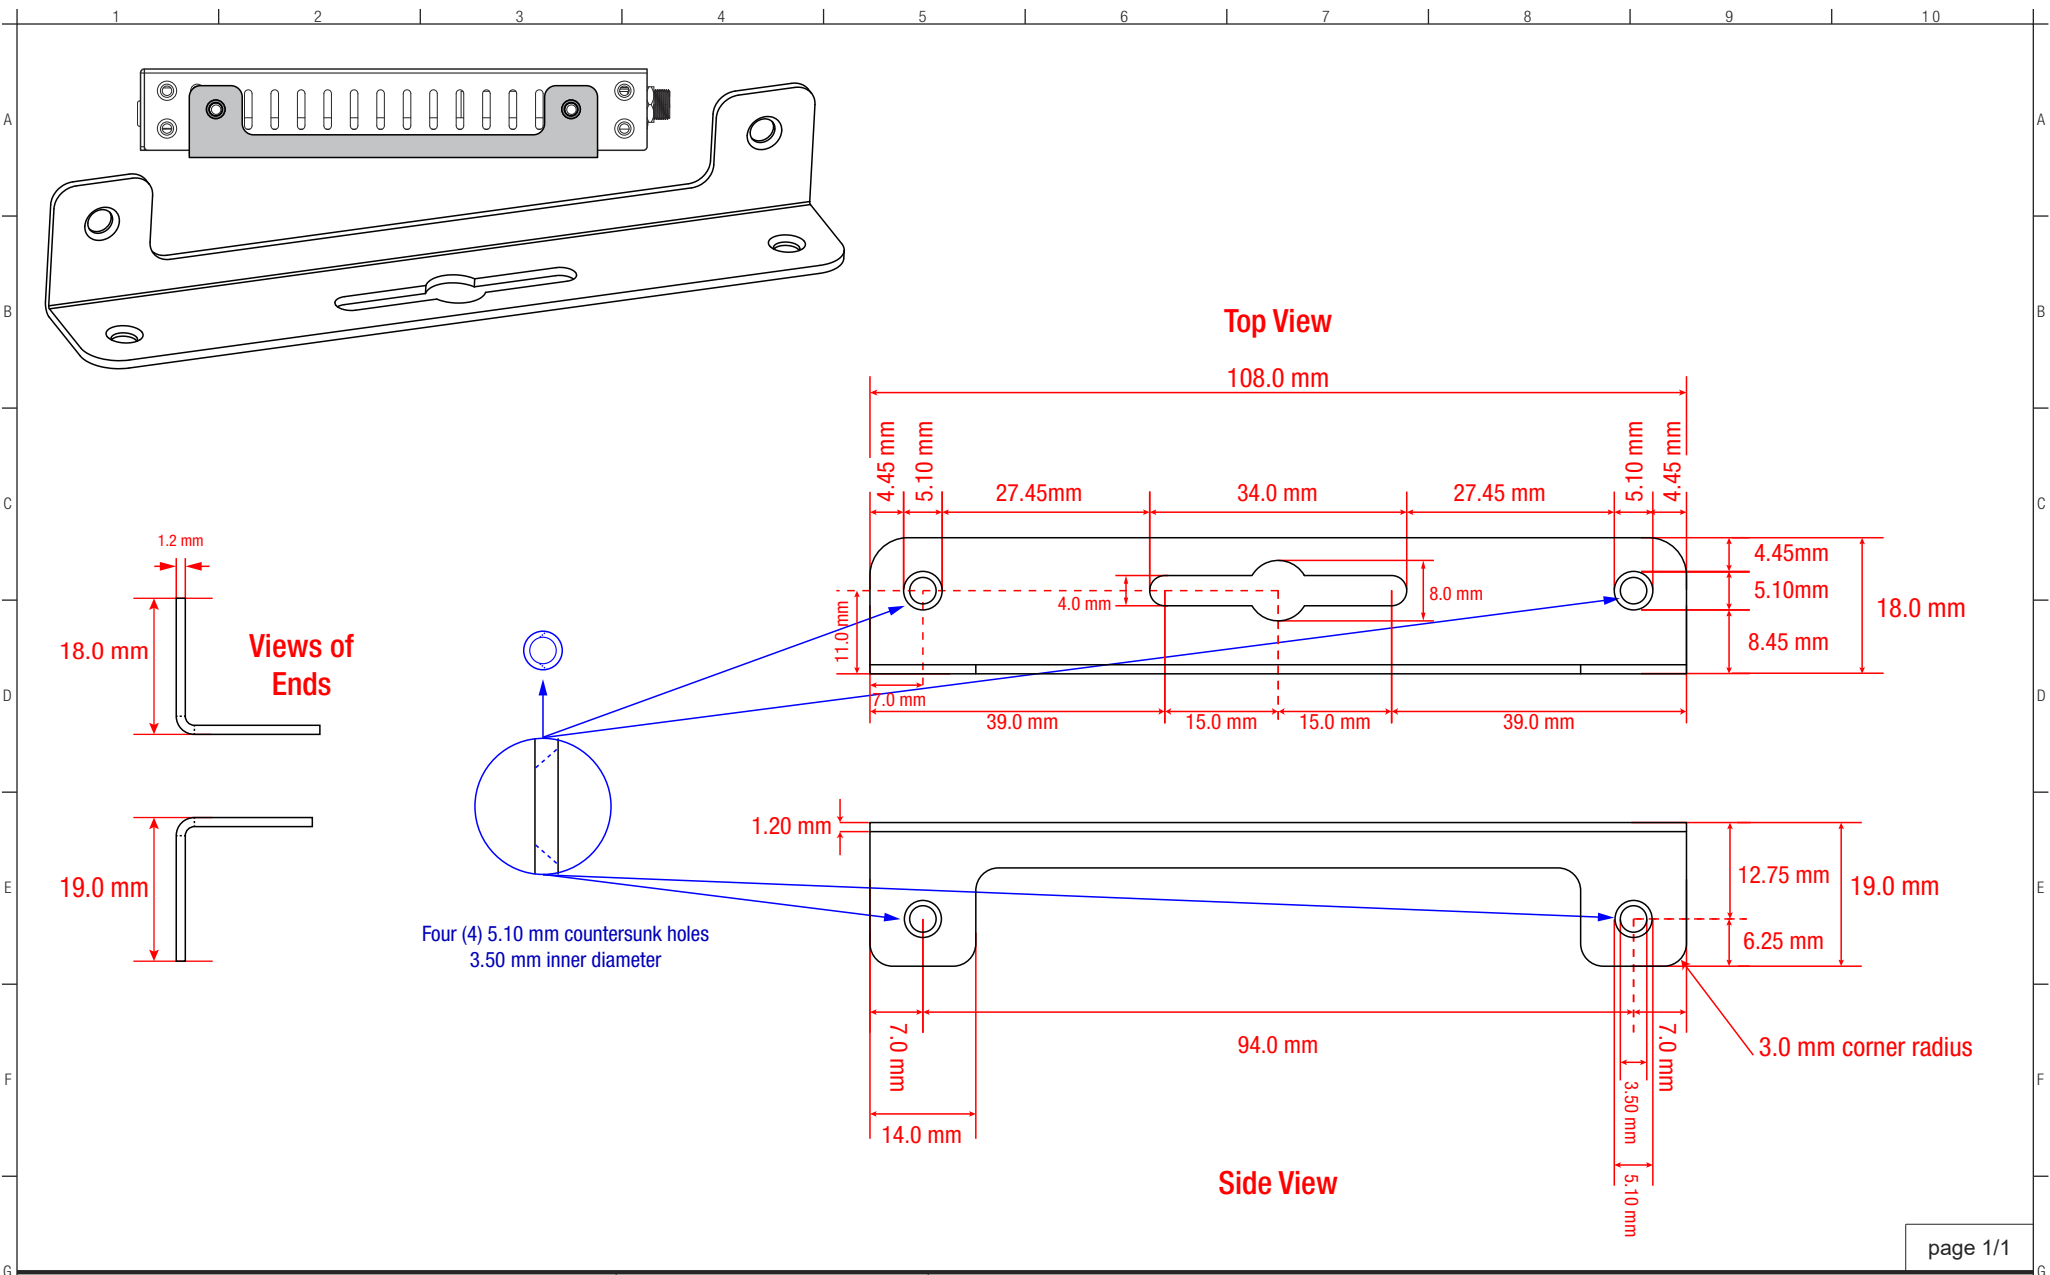

			MODEL NUMBER	DN-300-MB
			DESCRIPTION	Mounting Brackets for DN-300
REVISED BY	L. Barlow Flourney	27.JUN.2022	DRAWING NUMBER	27062022-DN-300-MB-01-LBF
APPROVED BY	S. BARLOW	27.JUN.2022	REVISION	1.0

NOTES: Ratio is 1:1. Actual dimensions shown in red. All measurements shown are in millimeters.