


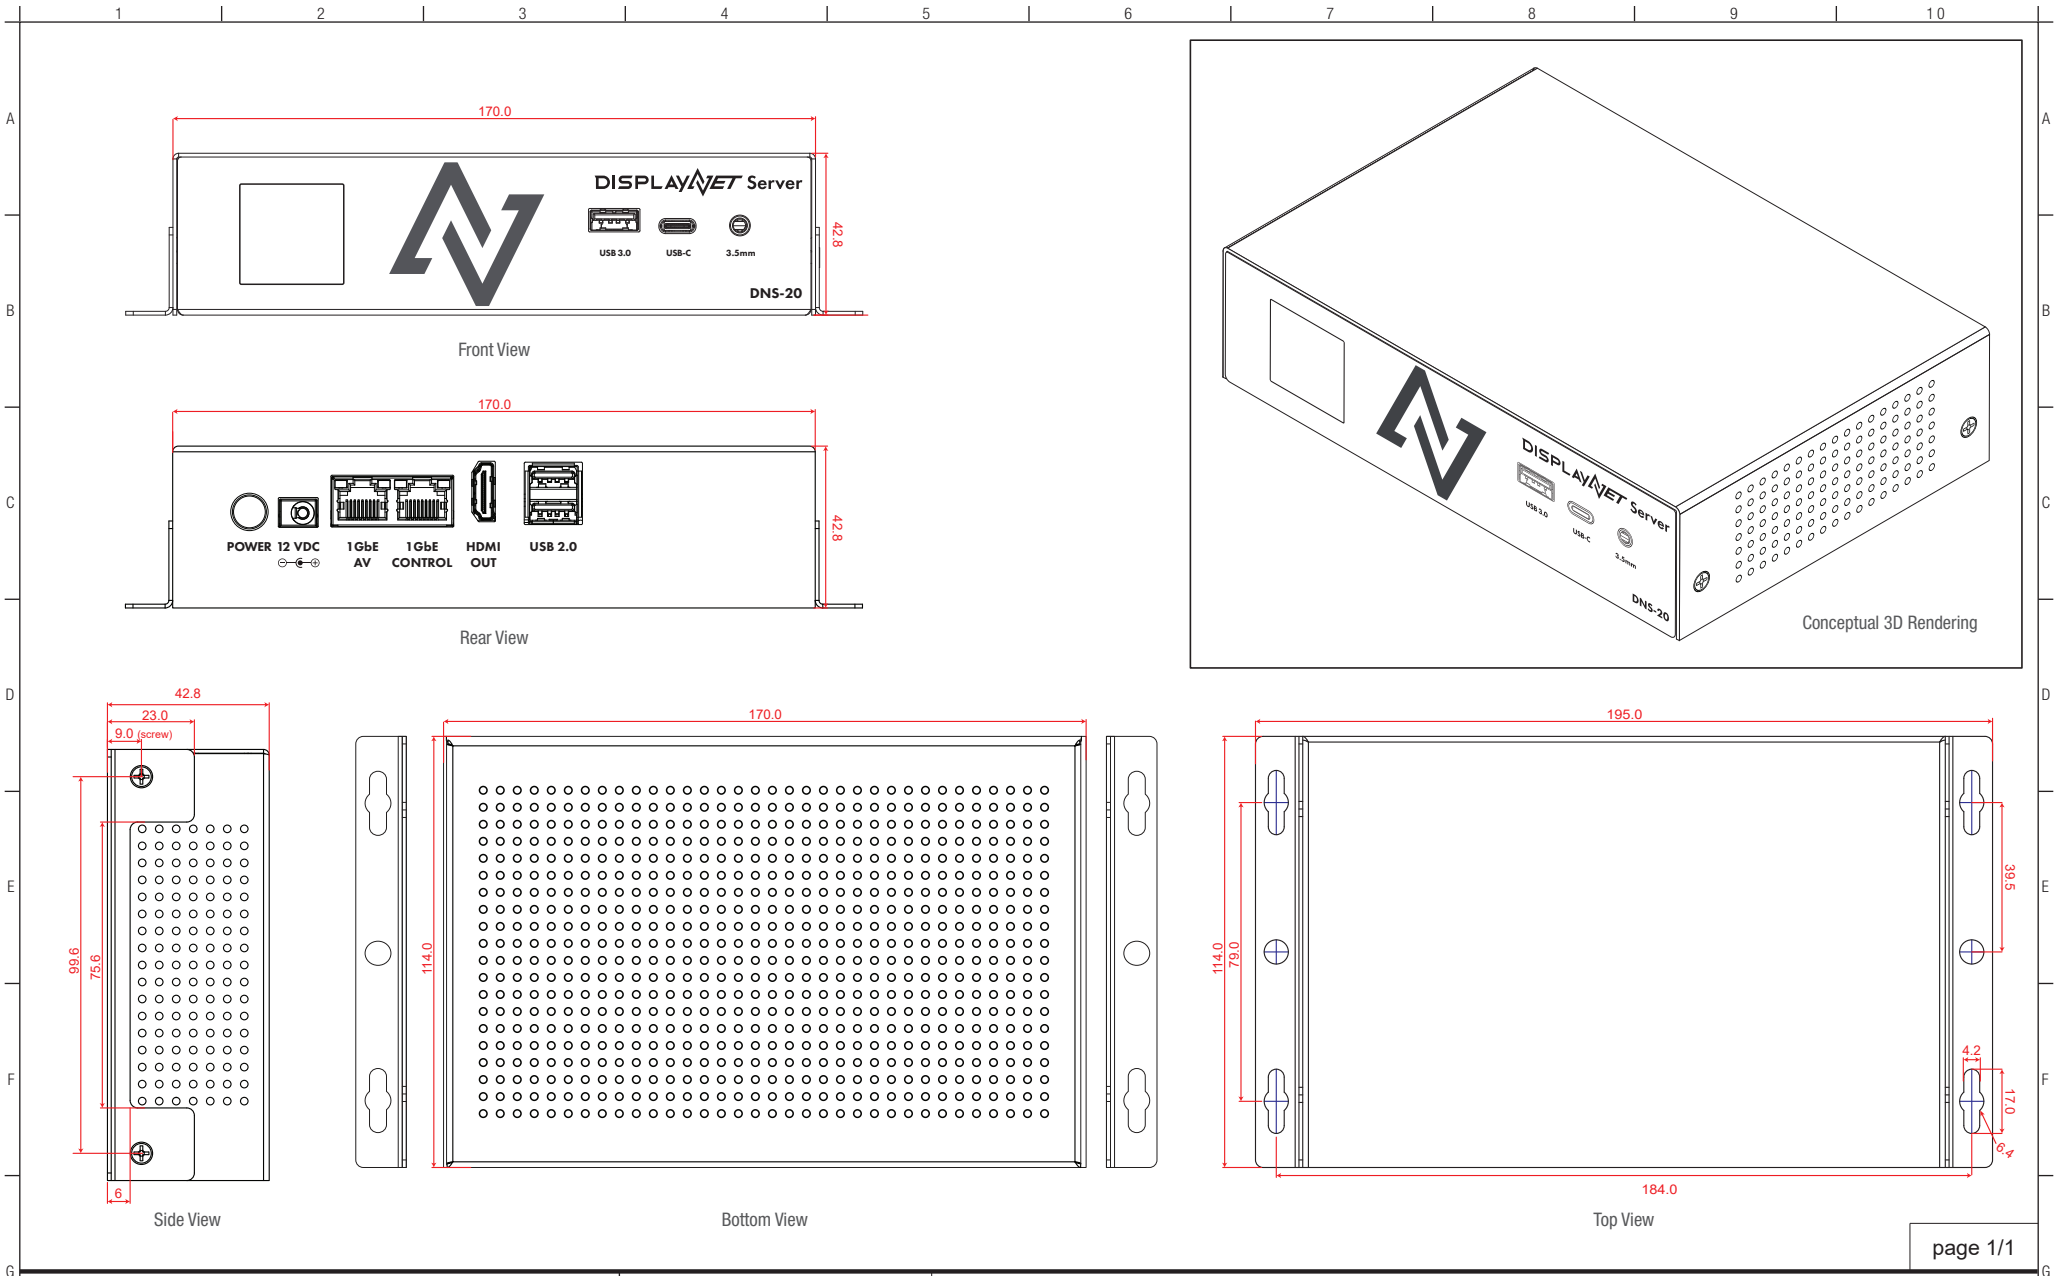

			MODEL NUMBER	DNS-20
			DESCRIPTION	Technical Drawing for DisplayNet® DNS-20 Server
REVISED BY	L. Barlow Flournoy	20.JUL.2021	DRAWING NUMBER	07202021-DNS-20-01-LBF
APPROVED BY	S. BARLOW	20.JUL.2021	REVISION	1.0

NOTES: Drawing in 1:2 scale. Actual dimensions shown in red. All measurements shown are in millimeters.