



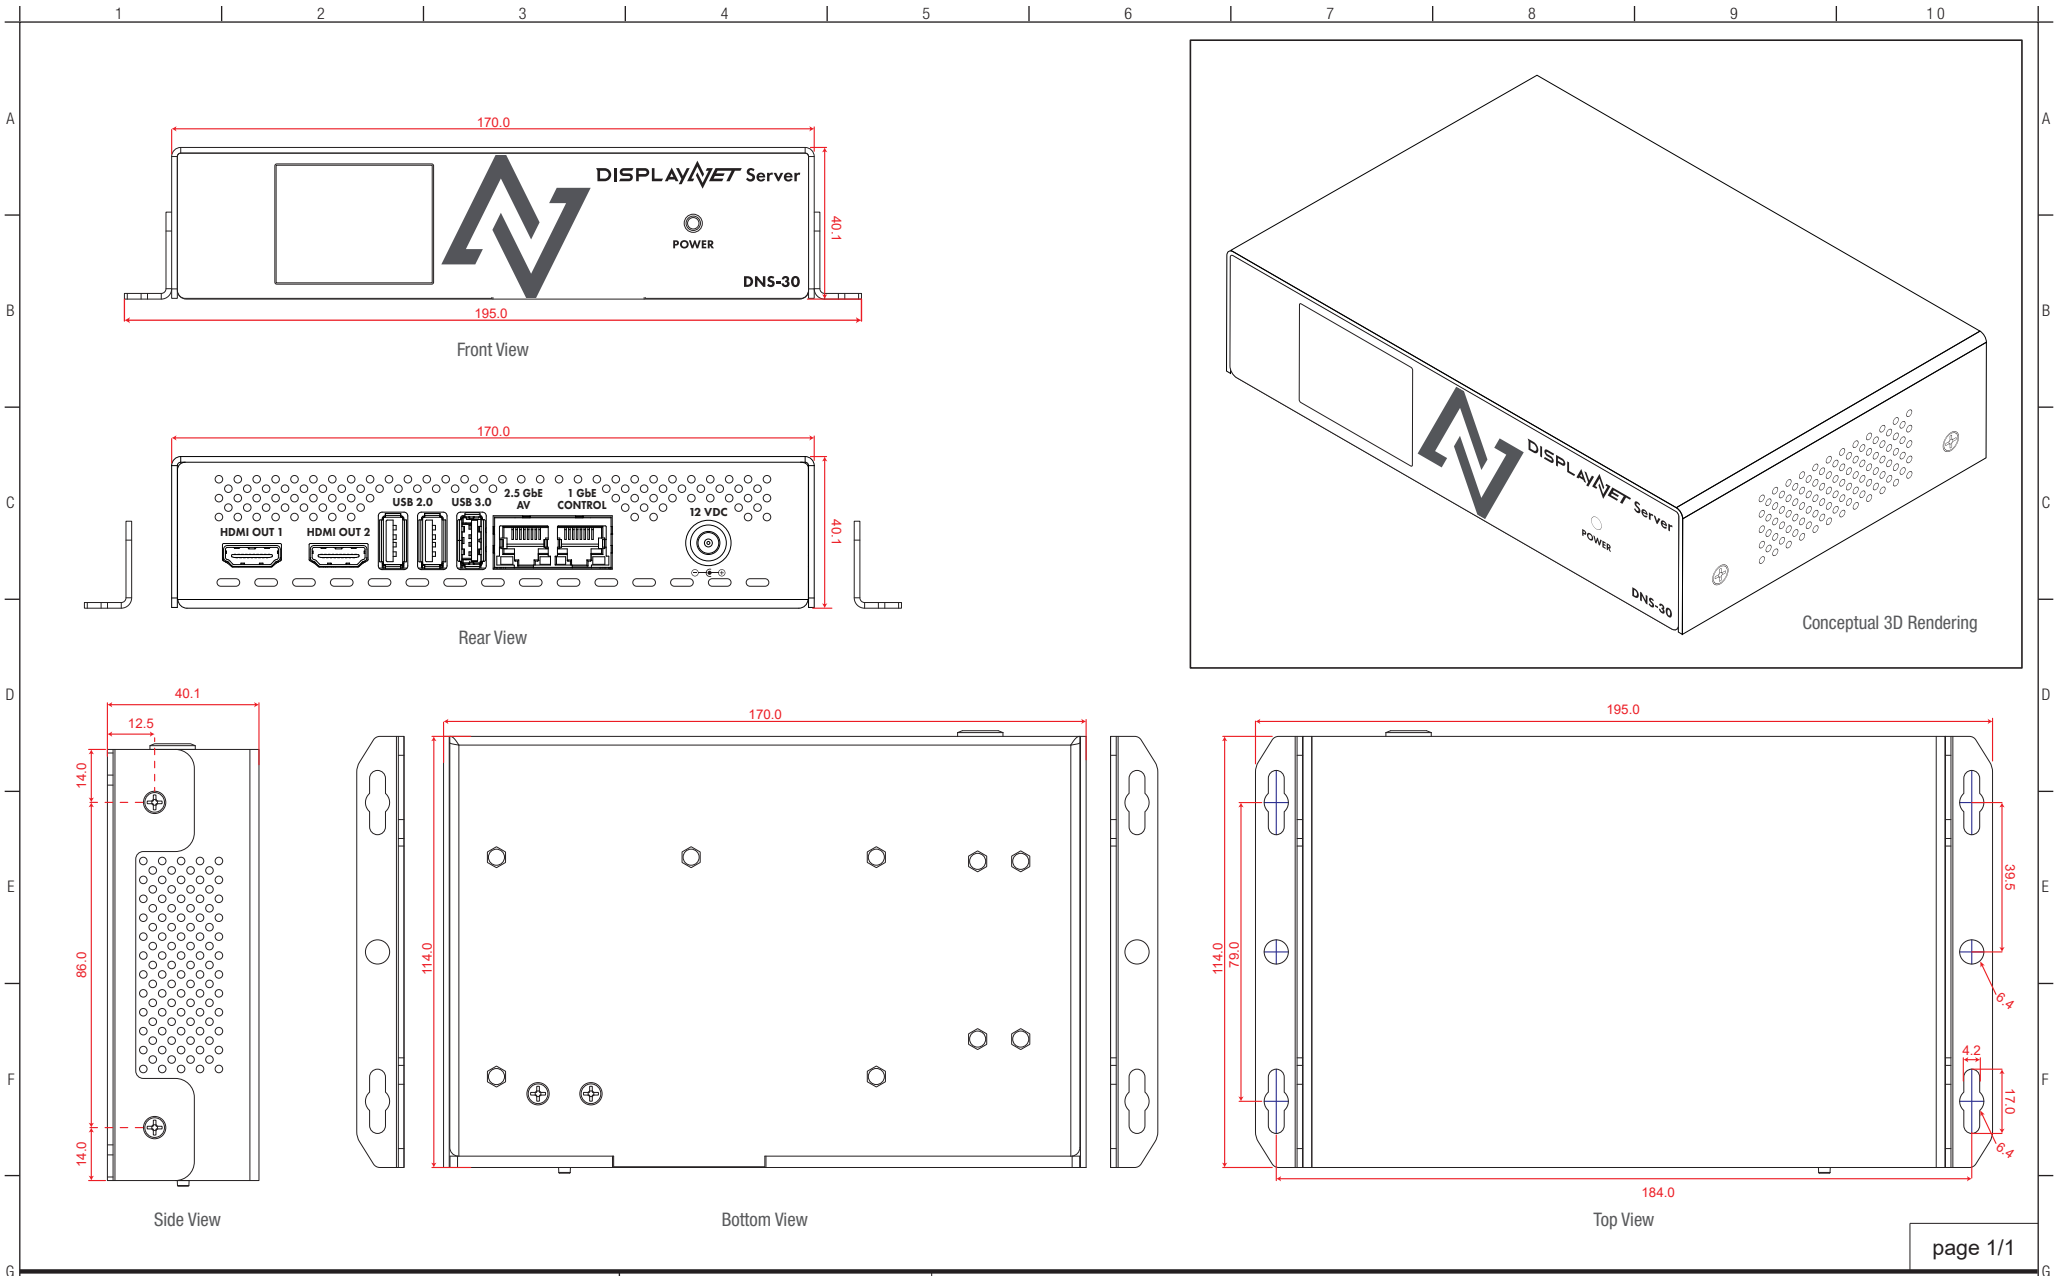

			MODEL NUMBER	DNS-30
			DESCRIPTION	Technical Drawing for DisplayNet® DNS-30 Server
REVISED BY	L. Barlow Flournoy	01.Sep.2026	DRAWING NUMBER	09012026-DNS-30-02-LBF
APPROVED BY	S. BARLOW	01.Sep.2026	REVISION	2.0

NOTES: Drawing in 1:2 scale. Actual dimensions shown in red. All measurements shown are in millimeters.

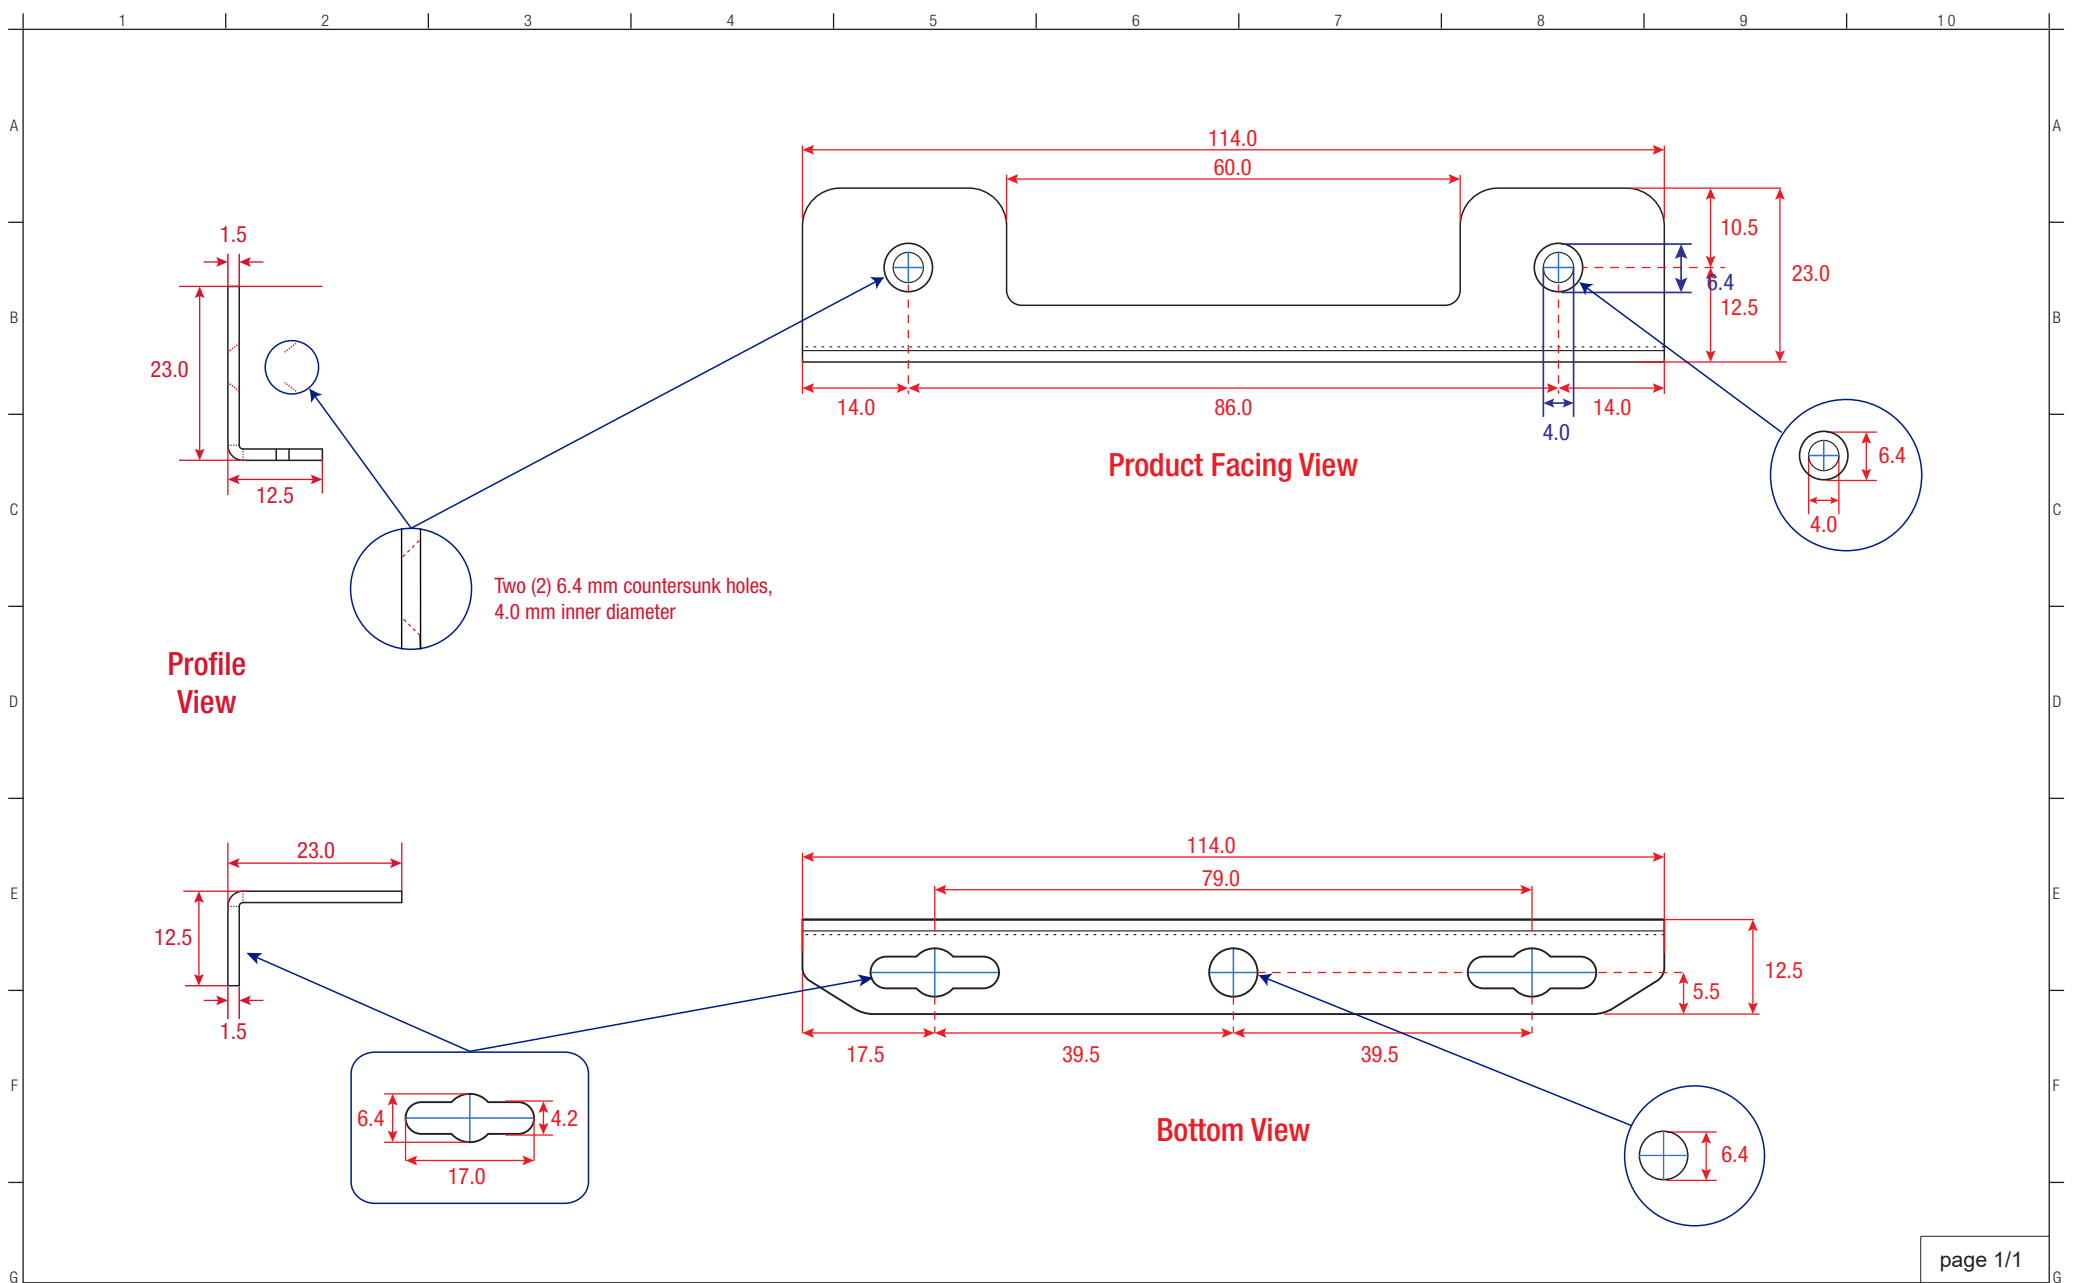

			MODEL NUMBER	DNS-30
			DESCRIPTION	Technical Drawing, Mounting Brackets for DisplayNet® DNS-30 Server
REVISED BY	L. Barlow Flournoy	01.Sep.2026	DRAWING NUMBER	09012026-DNS-30-MB-01-LBF
APPROVED BY	S. BARLOW	01.Sep.2026	REVISION	1.0

NOTES: Drawing in 1:1 scale. Actual dimensions shown in red. All measurements shown are in millimeters.