


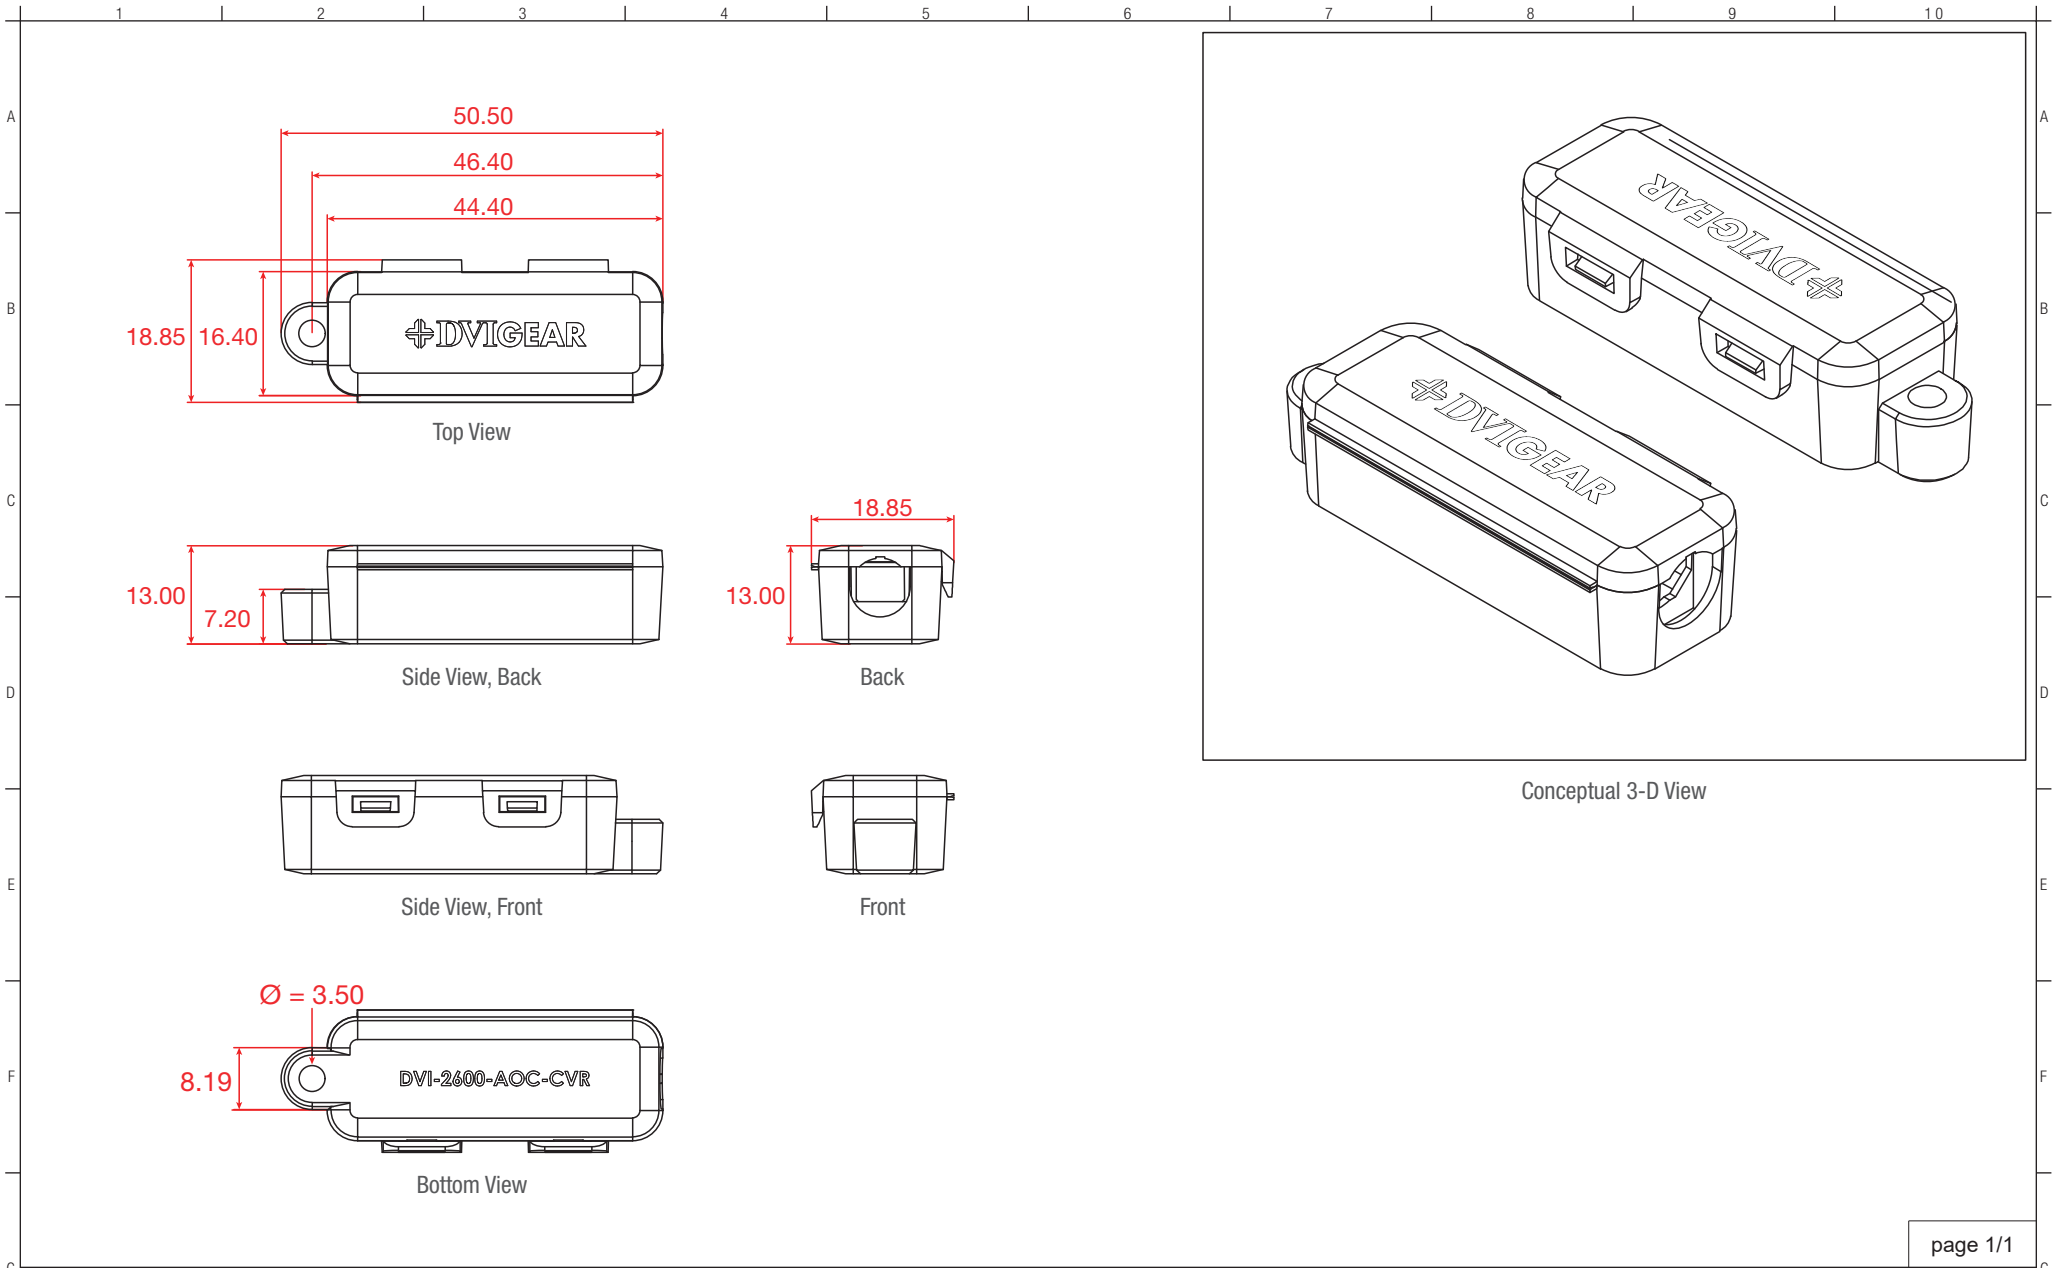

DVIGEAR			MODEL NUMBER	DVI-2600-AOC-CVR
			DESCRIPTION	Technical Drawing for HyperLight AOC Pull Cover
REVISED BY	L. Barlow Flournoy	08.Nov.2021	DRAWING NUMBER	08112021-DVI-2600-AOC-CVR-01-LBF
APPROVED BY	S. BARLOW	08.Nov.2021	REVISION	1.0
NOTES: Ratio is 1:1. Dimensions shown in red. All measurements shown are in millimeters.				