



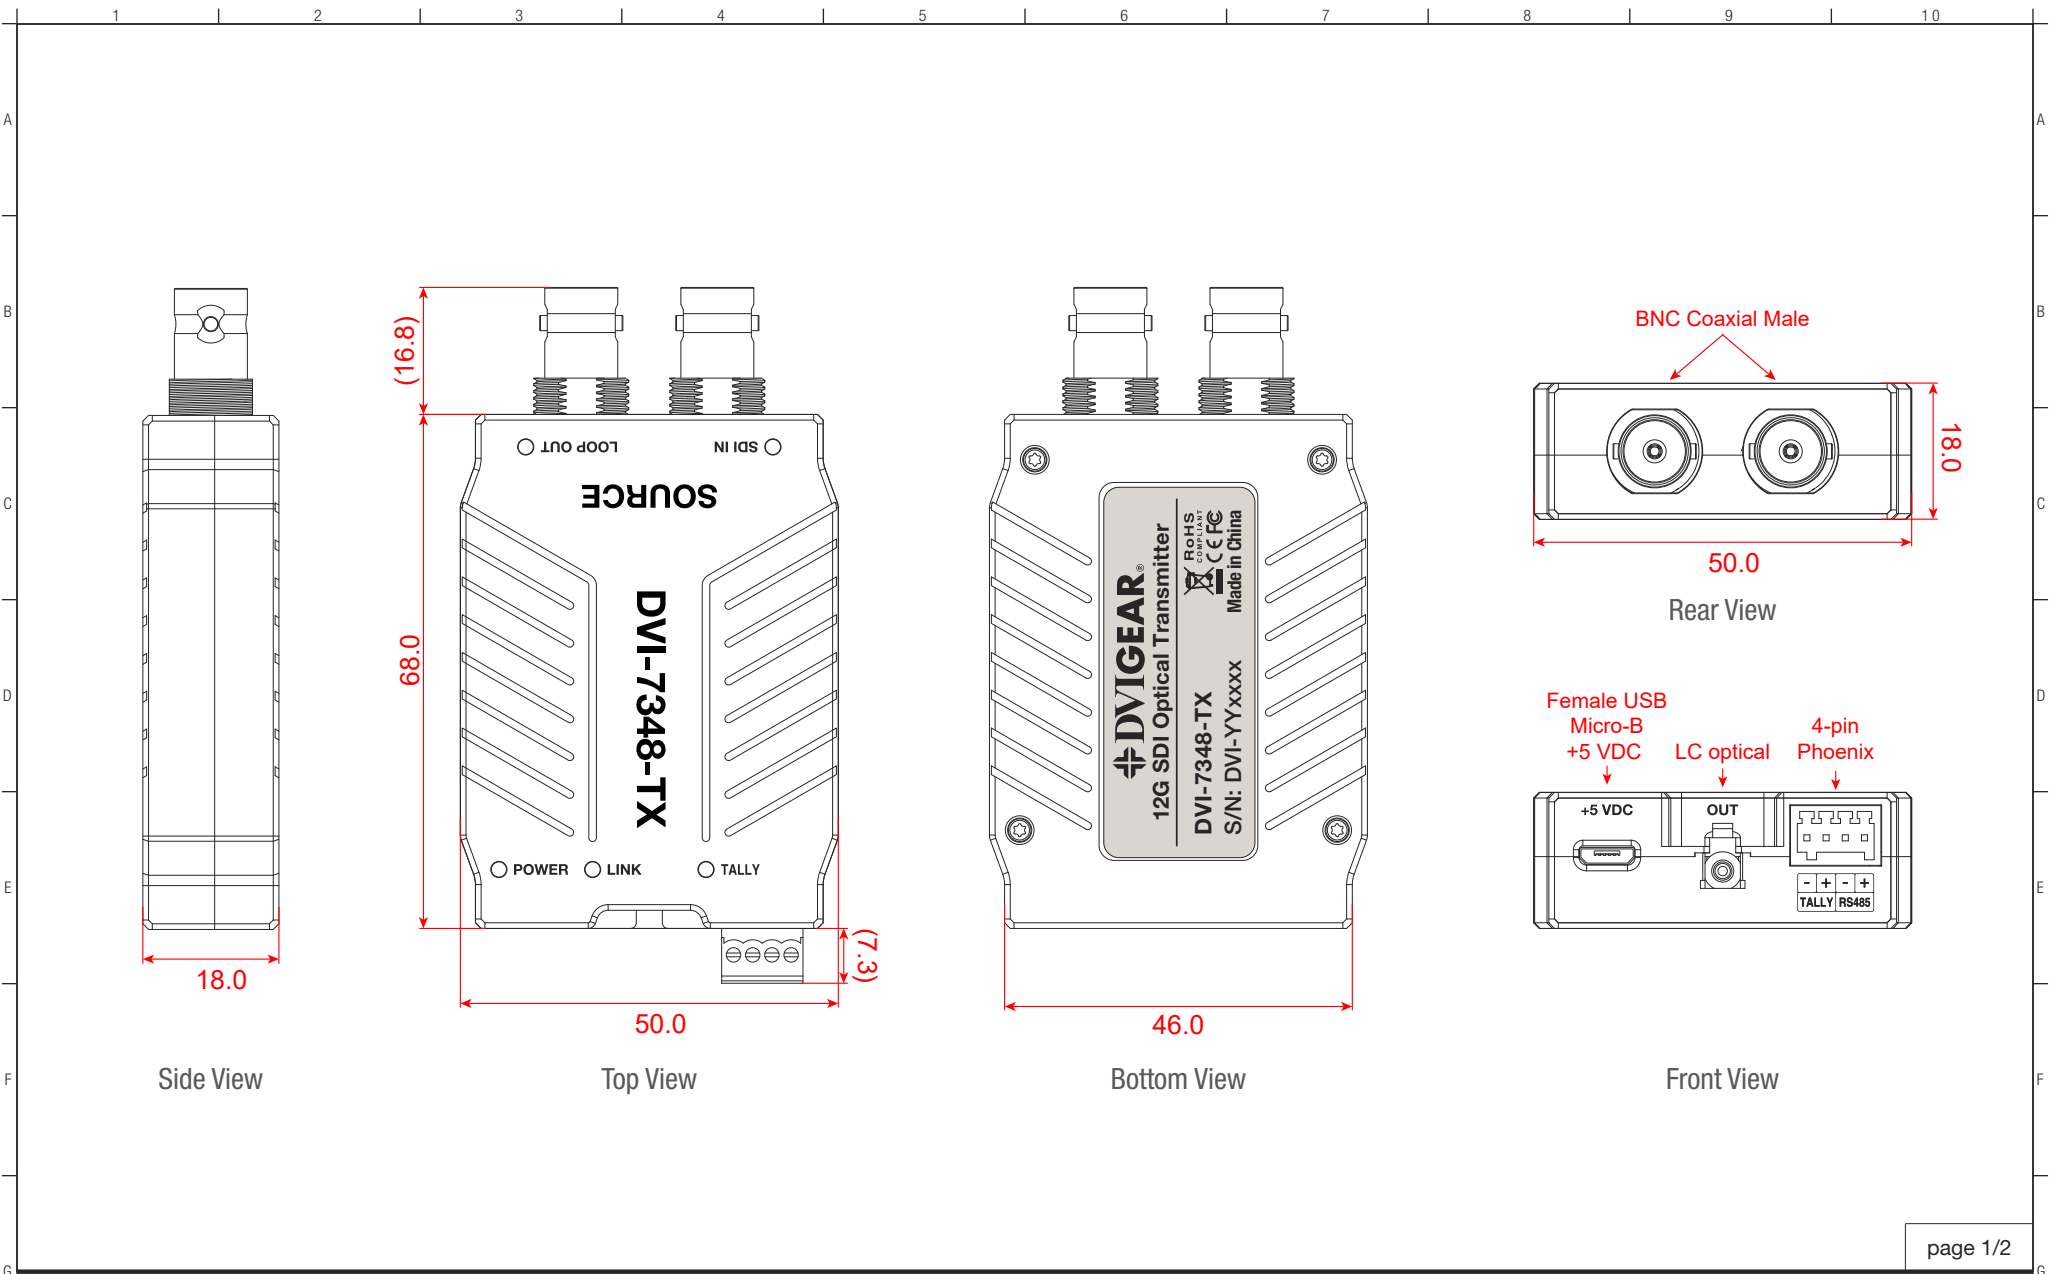

|                    |                    |             |                       |                                                   |
|--------------------|--------------------|-------------|-----------------------|---------------------------------------------------|
| <b>DVIGEAR®</b>    |                    |             | <b>MODEL NUMBER</b>   | DVI-7348-TX                                       |
|                    |                    |             | <b>DESCRIPTION</b>    | Technical Drawing for 12G-SDI Optical Transmitter |
| <b>REVISED BY</b>  | L. Barlow Flournoy | 02.Sep.2025 | <b>DRAWING NUMBER</b> | 09022025-DVI-7348-TX-01-LBF                       |
| <b>APPROVED BY</b> | S. BARLOW          | 02.Sep.2025 | <b>REVISION</b>       | 1.0                                               |

**NOTES:** Ratio is 1:1. Actual dimensions shown in red. All measurements shown are in millimeters.

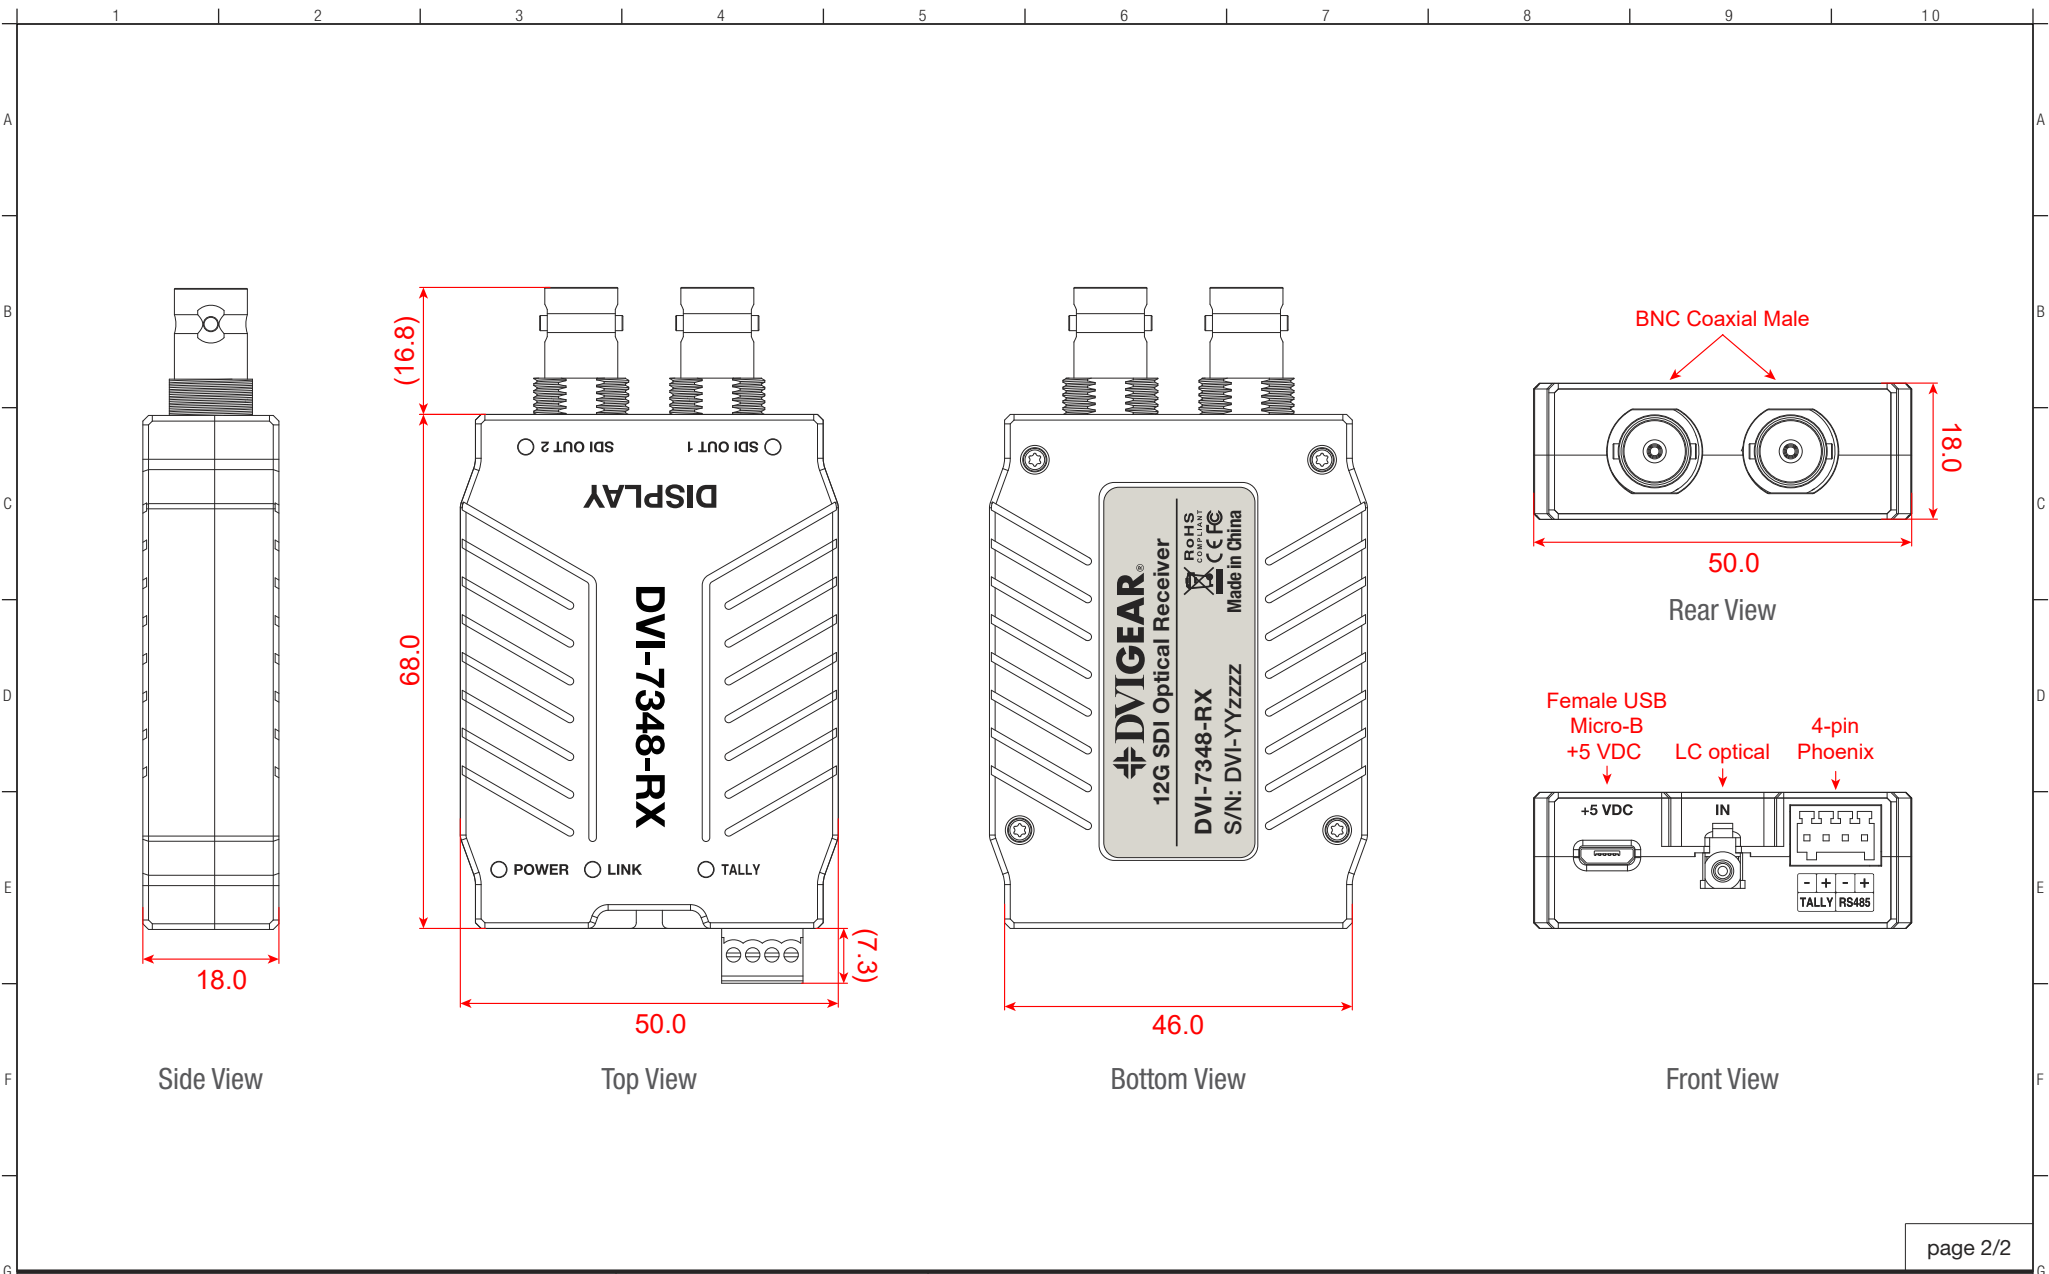

|                    |                    |             |                       |                                                |
|--------------------|--------------------|-------------|-----------------------|------------------------------------------------|
| <b>DVIGEAR®</b>    |                    |             | <b>MODEL NUMBER</b>   | DVI-7348-RX                                    |
|                    |                    |             | <b>DESCRIPTION</b>    | Technical Drawing for 12G-SDI Optical Receiver |
| <b>REVISED BY</b>  | L. Barlow Flournoy | 02.Sep.2025 | <b>DRAWING NUMBER</b> | 09022025-DVI-7348-RX-01-LBF                    |
| <b>APPROVED BY</b> | S. BARLOW          | 02.Sep.2025 | <b>REVISION</b>       | 1.0                                            |

**NOTES:** Ratio is 1:1. Actual dimensions shown in red. All measurements shown are in millimeters.